



GROUND FLOOR PLAN - 2 BED UNIT TYPE A1  
SCALE 1:100

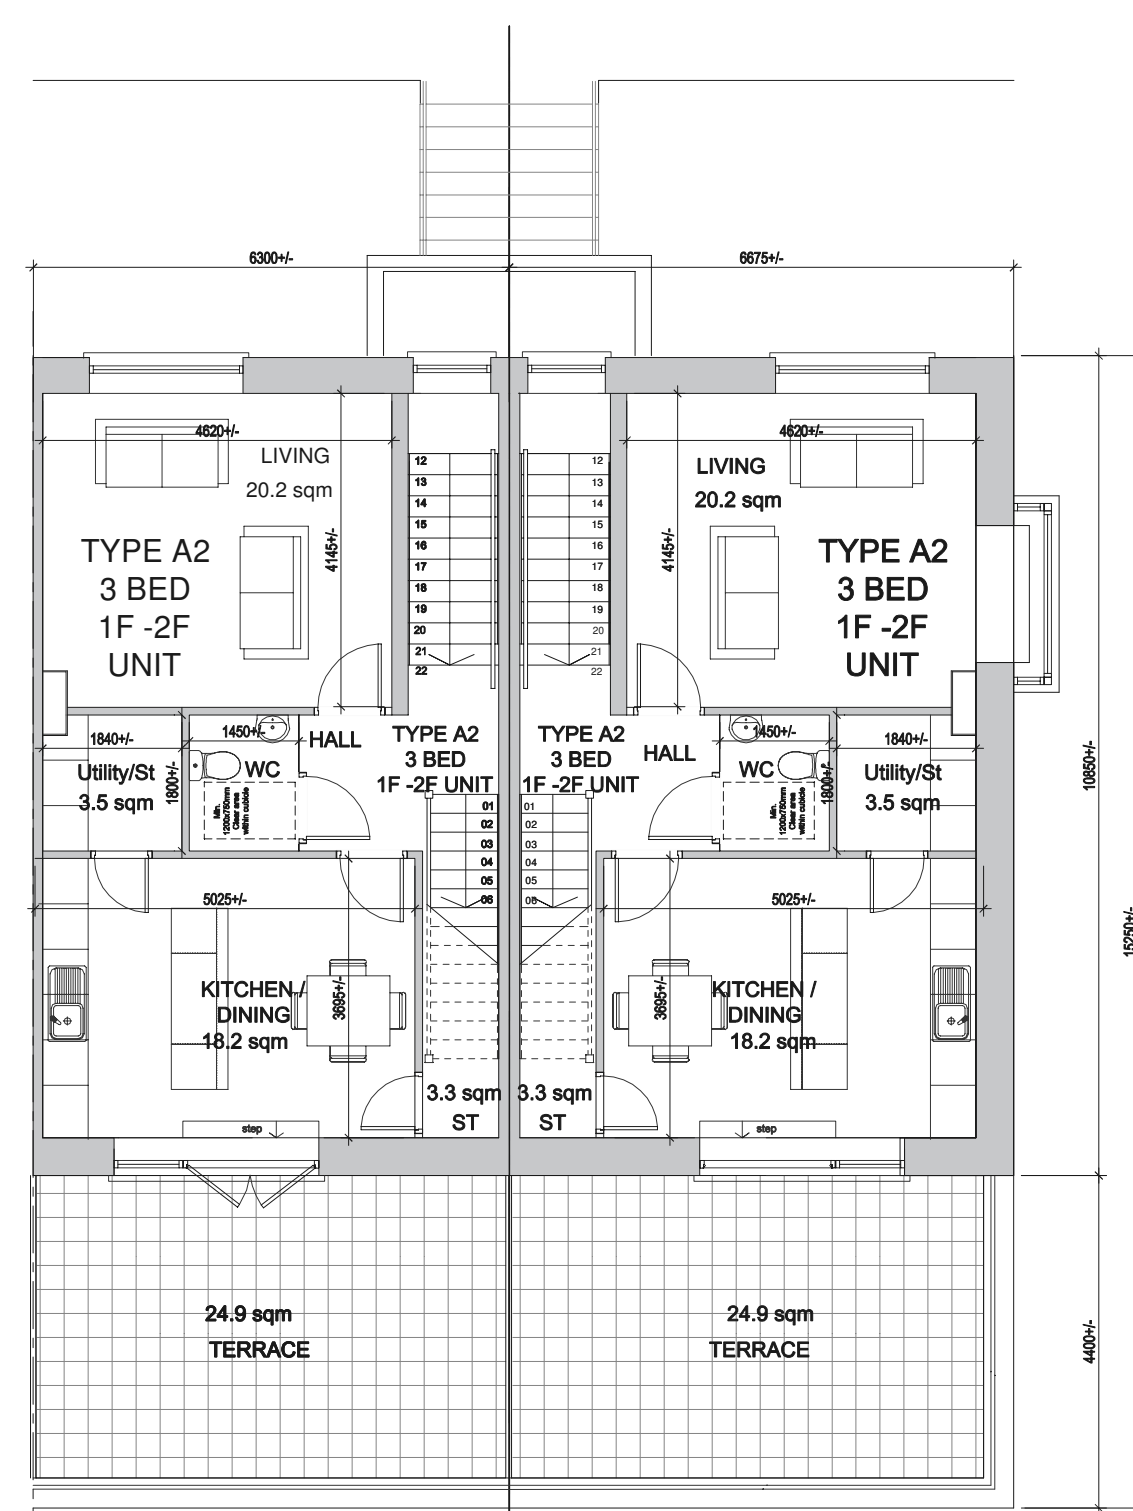

FIRST FLOOR PLAN - 3 BED UNIT TYPE A2  
SCALE 1:100

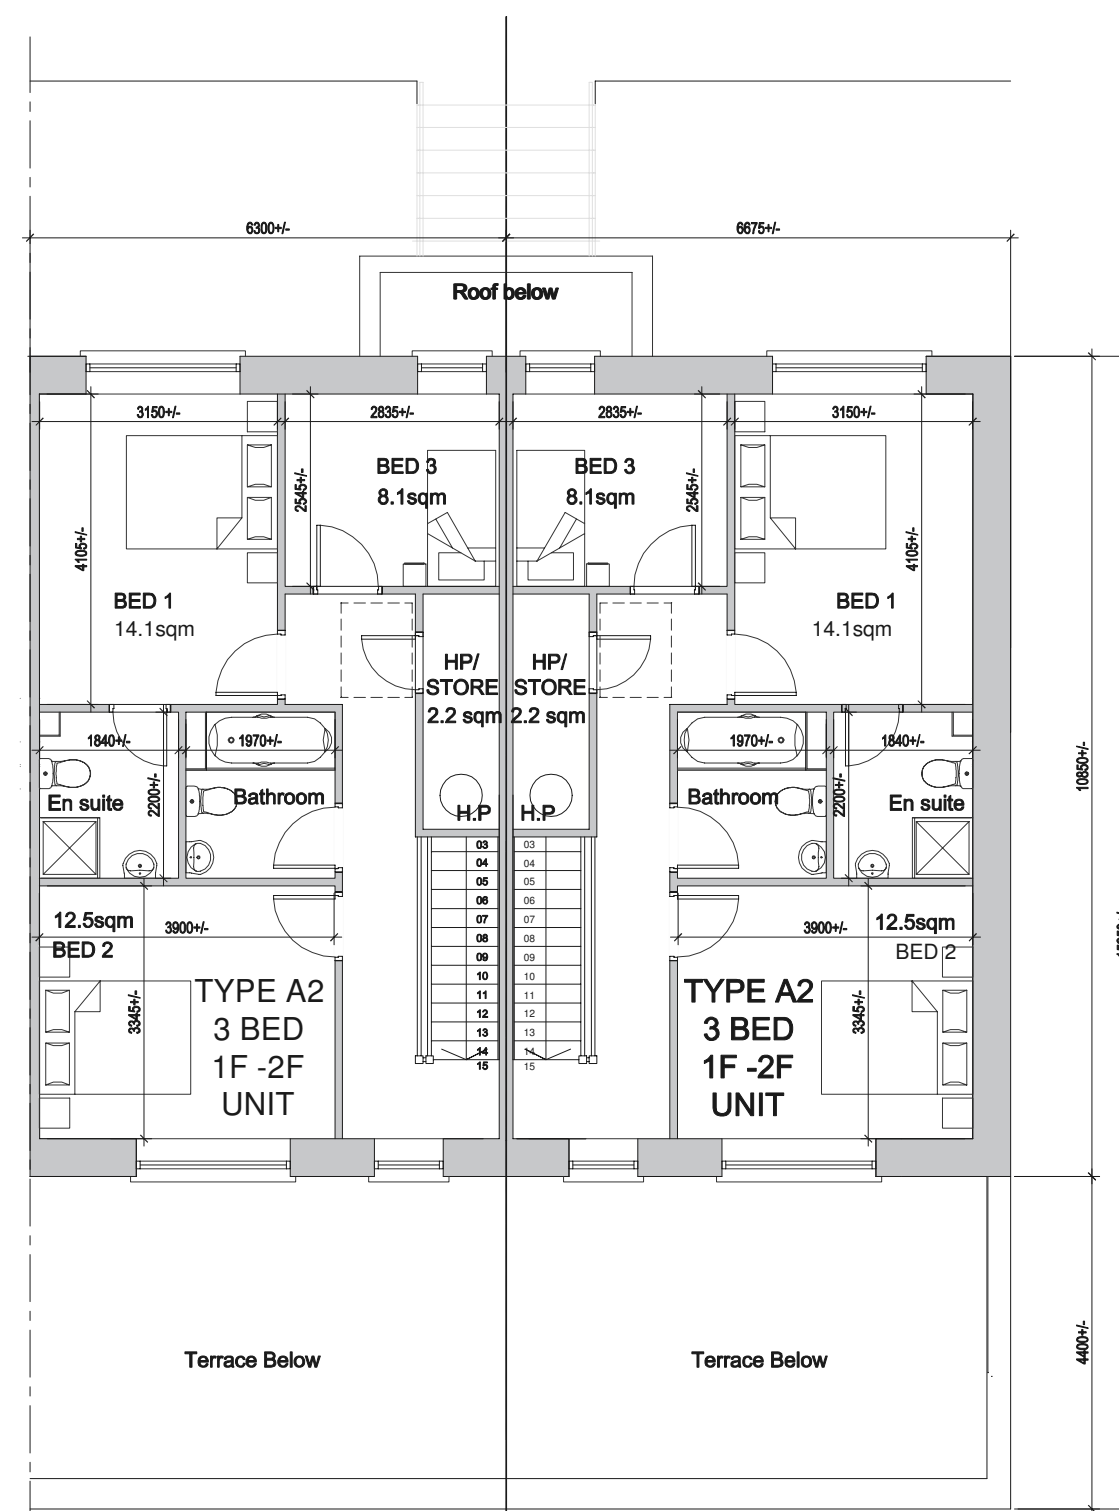

SECOND FLOOR PLAN - 3 BED UNIT TYPE A2  
SCALE 1:100

**TYPICAL FACADE MATERIAL**

|  |  |
|--|--|
|  | SELECTED RED BRICK TO HOUSES                     |
|  | SELECTED BUFF BRICK TO HOUSES                    |
|  | SELECTED WHITE OR COLOURED RENDER TO HOUSES      |
|  | SELECTED BLACK SLATE TO ROOFS                    |
|  | SELECTED WHITE WINDOW FRAMES TO BUFF FACADES     |
|  | SELECTED DARK GREY WINDOW FRAMES TO BUFF FACADES |
|  | SELECTED DARK GREY DOORS TO HOUSES               |



SECTION A-A  
SCALE 1:100



FRONT ELEVATION (SHACKLETON ROAD)  
SCALE 1:100



REAR ELEVATION  
SCALE 1:100



GABLE ELEVATION  
SCALE 1:100

NOTES:

Check all dimensions on site. Do not rely on scaled dimensions. This drawing must be read in conjunction with all relevant contract documents.

NOTE:  
FOR PROPOSED SITE LEVELS AND HOUSE TYPE ORIENTATION REFER TO DRAWINGS CBR-MCA-00-00-DR-A-1001.  
FOR PROPOSED HOUSE TYPE LOCATION AND MIX, REFER TO DRAWINGS CBR-MCA-00-00-DR-A-1002.

This drawing is the property of Michael Collins Associates Ltd. (trading as MCA Architects). The drawing shall not be copied, reproduced or otherwise used without the consent of Michael Collins Associates Ltd.

| Rev | Date | Description | Drwn | Chkd | Rev | Date     | Description                     | Drwn | Chkd |
|-----|------|-------------|------|------|-----|----------|---------------------------------|------|------|
|     |      |             |      |      | P02 | 18.02.22 | ISSUED FOR PLANNING APPLICATION | BH   | GM   |

Architecture • Interior Design • Masterplanning • Project Management

**MCA ARCHITECTS**

4 Hanover Wharf, Asgard Road, Dublin 2, Ireland. D02 X039  
+353 1 6760916 info@mca.ie www.mca.ie

|          |   |              |         |
|----------|---|--------------|---------|
| Client:  | GLENVEAGH HOMES LTD   | Job No.:     | 2020.49 |
| Project: | SHACKLETON ROAD HOUSING BALLYMAKEALY UPPER, CELBRIDGE Co. KILDARE | Sheet:       | A1      |
| Drawing: | PROPOSED HOUSE TYPE DRAWINGS 2 BED & 3 BED DUPLEX UNITS SHEET 5   | Scale:       | 1:100   |
| Stage:   | PLANNING  | Status Code: | S2      |
| Status:  | FOR INFORMATION   |              |         |
| Drawing: | CBR - MCA - 00 - 00 - DR - A - 1018                               |              |         |

Revision: P02