

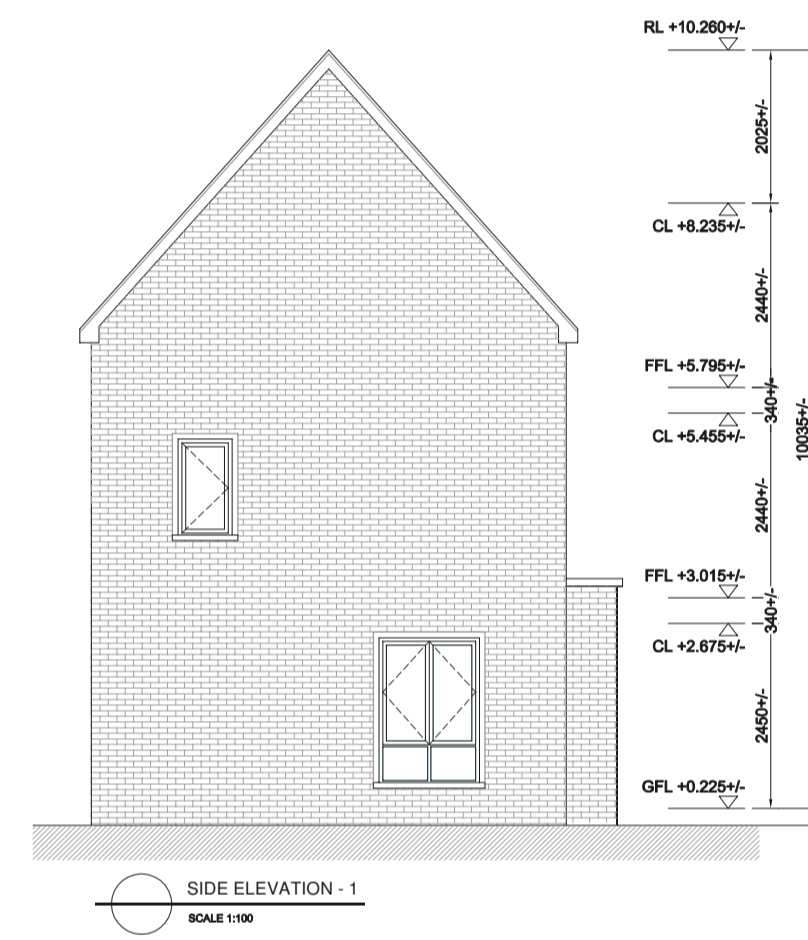
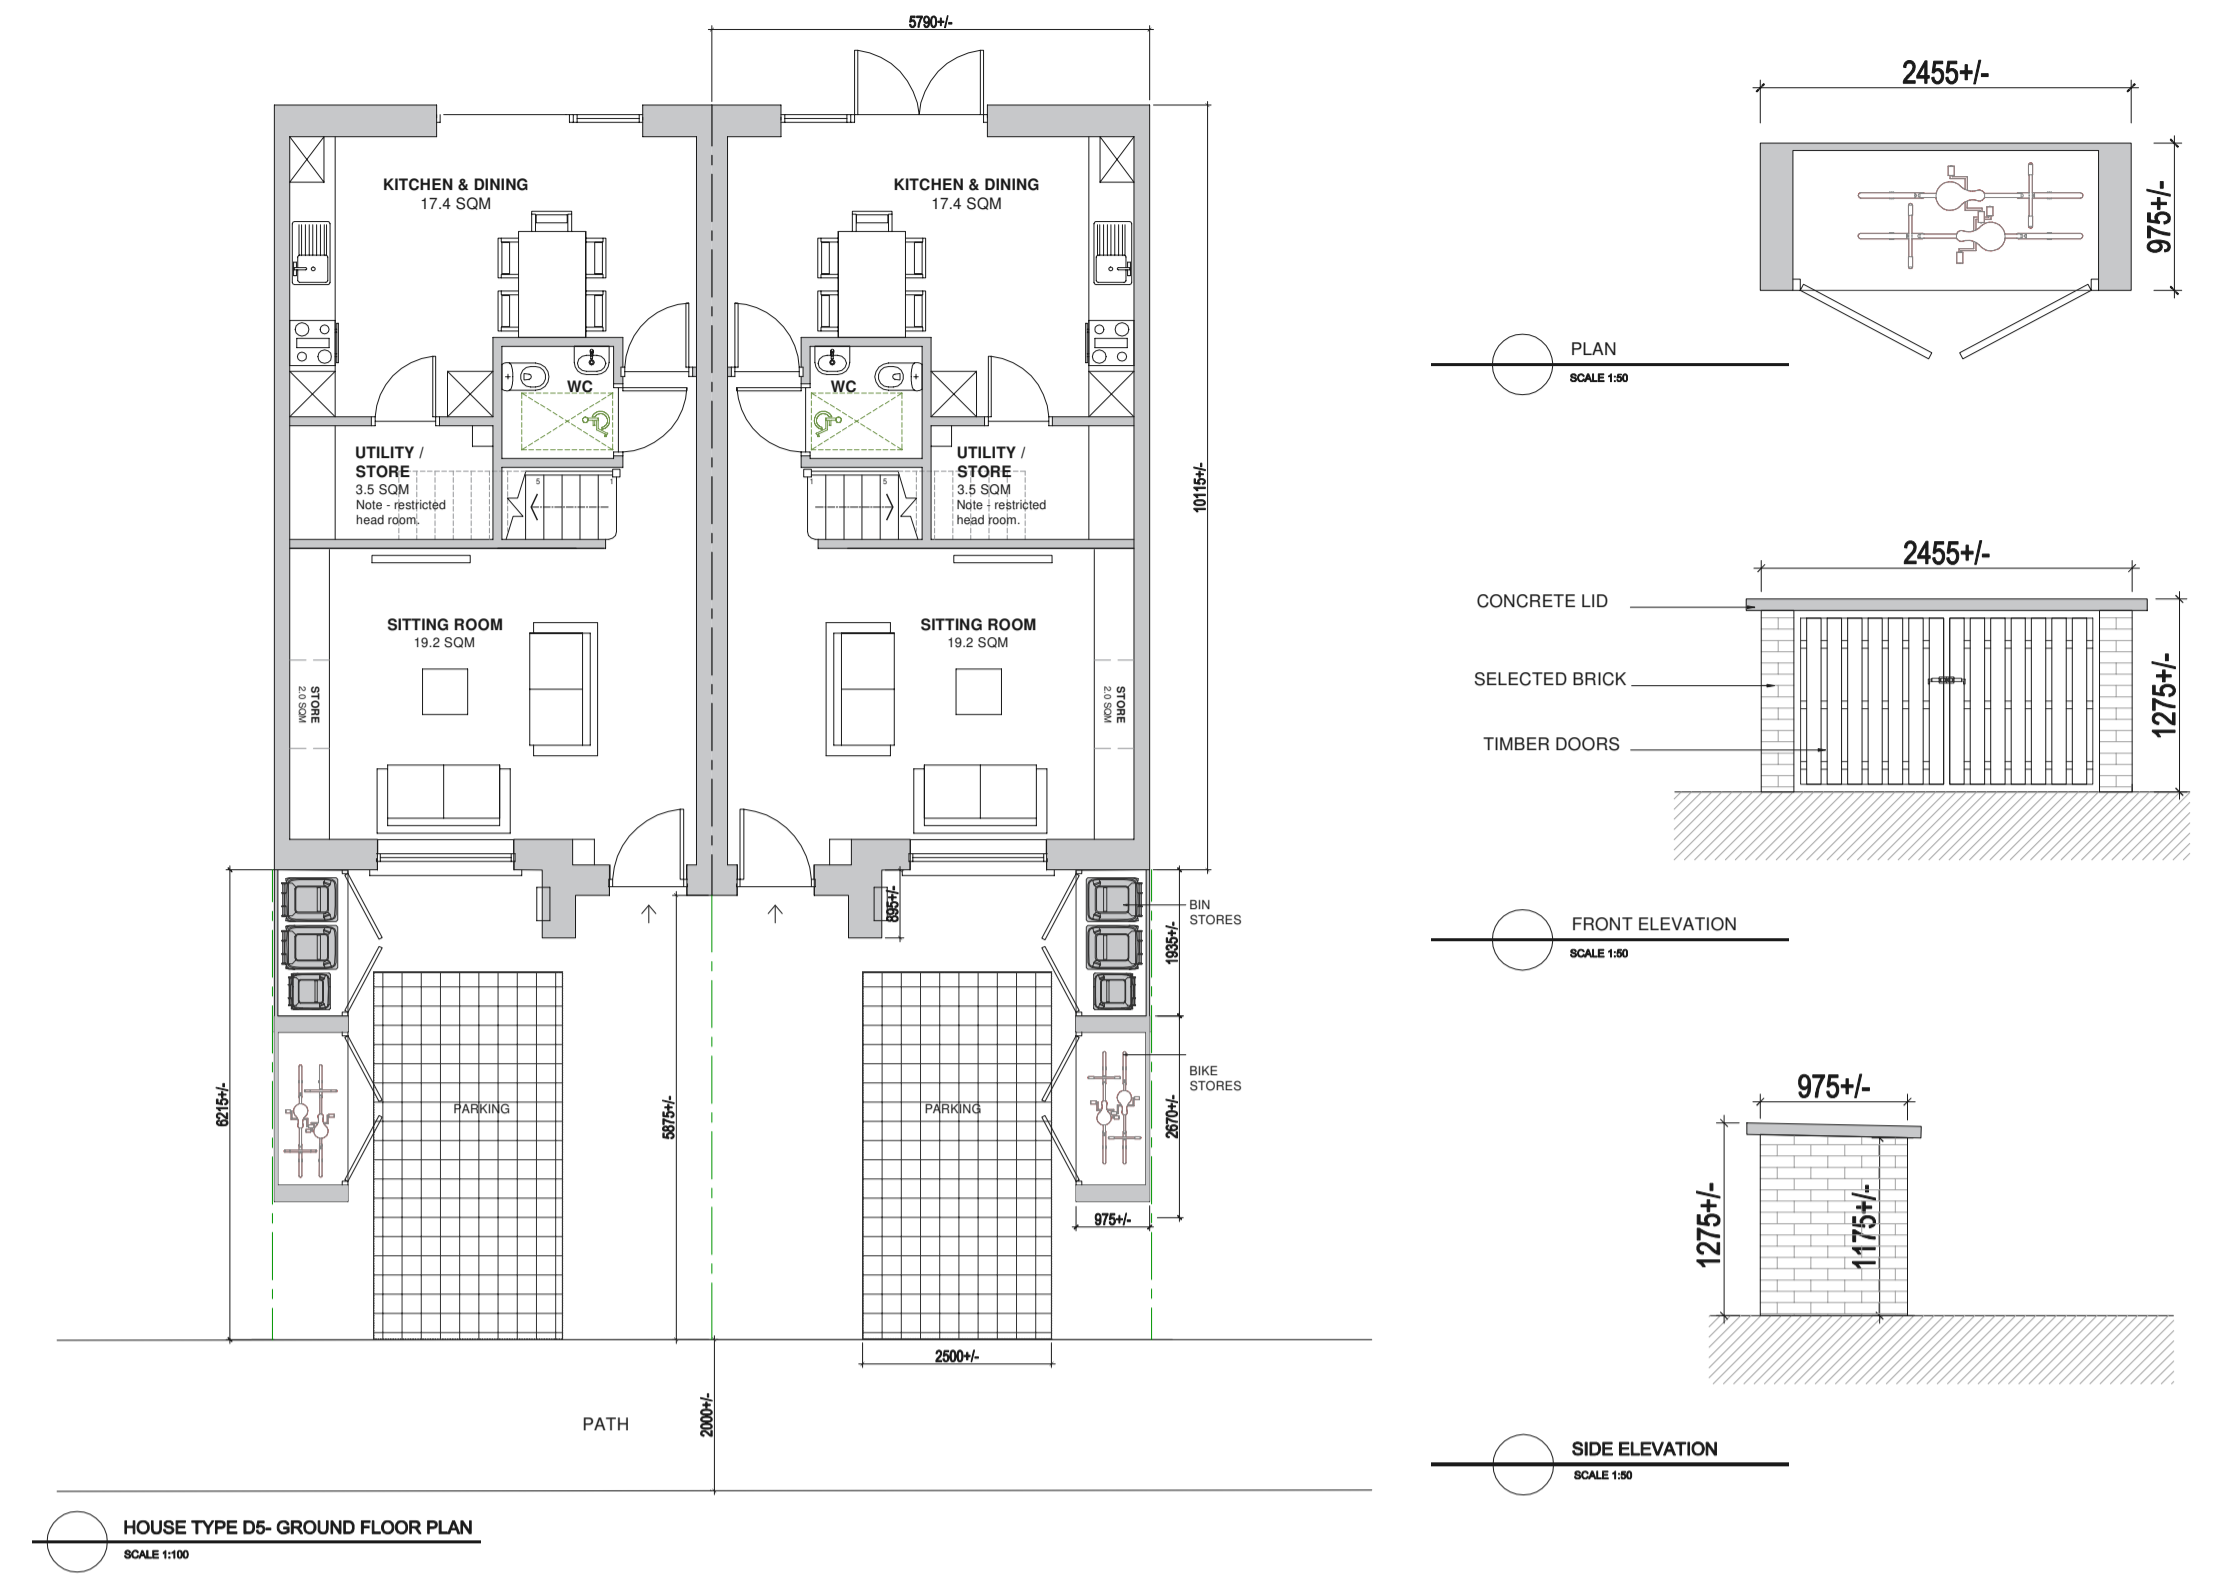
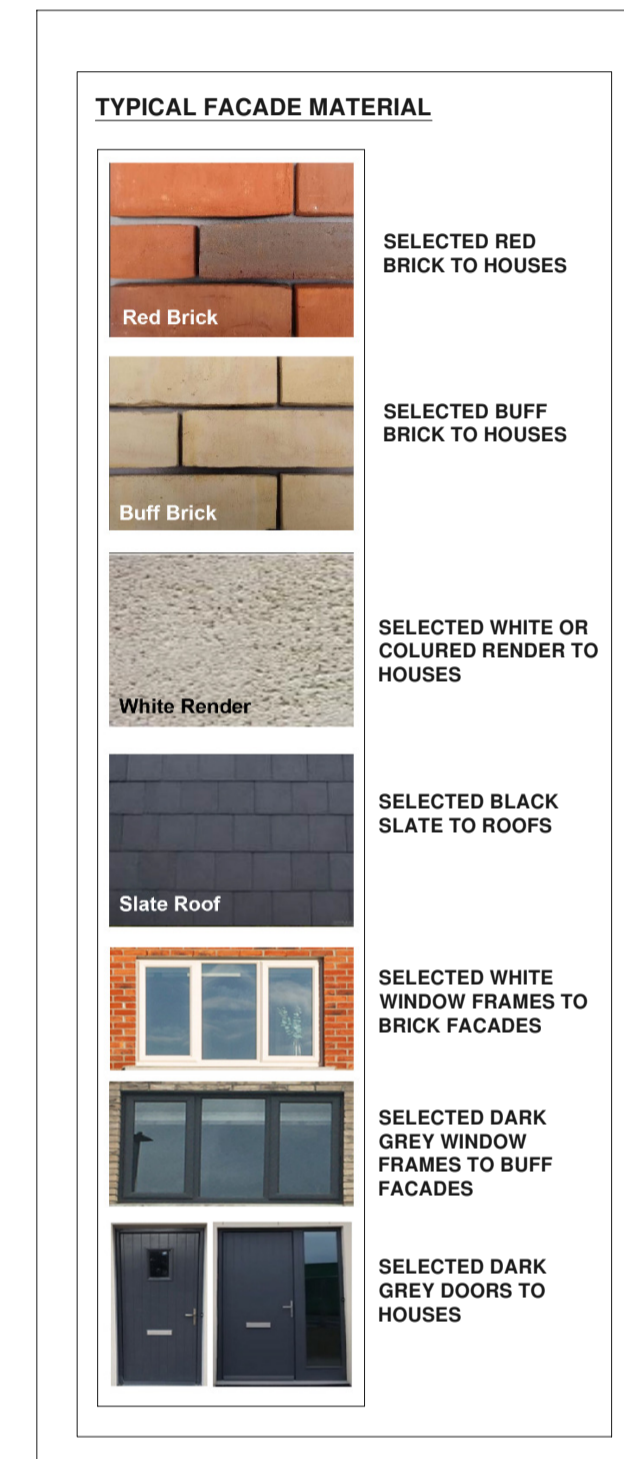



House Type K1: 4 bed unit End of Terrace

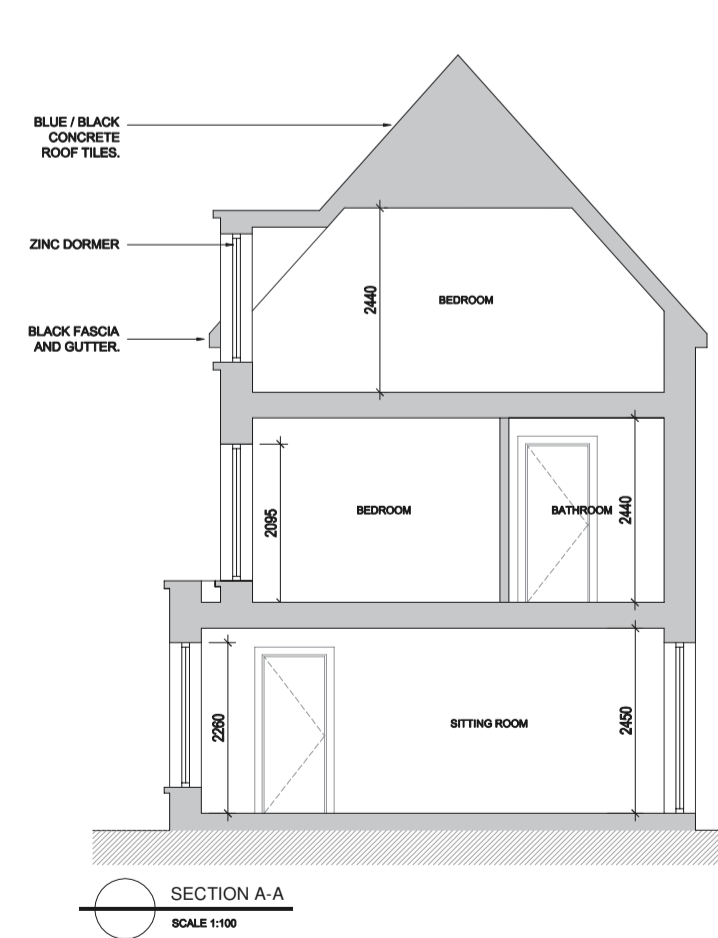

House Type K1: 4 bed unit End of Terrace

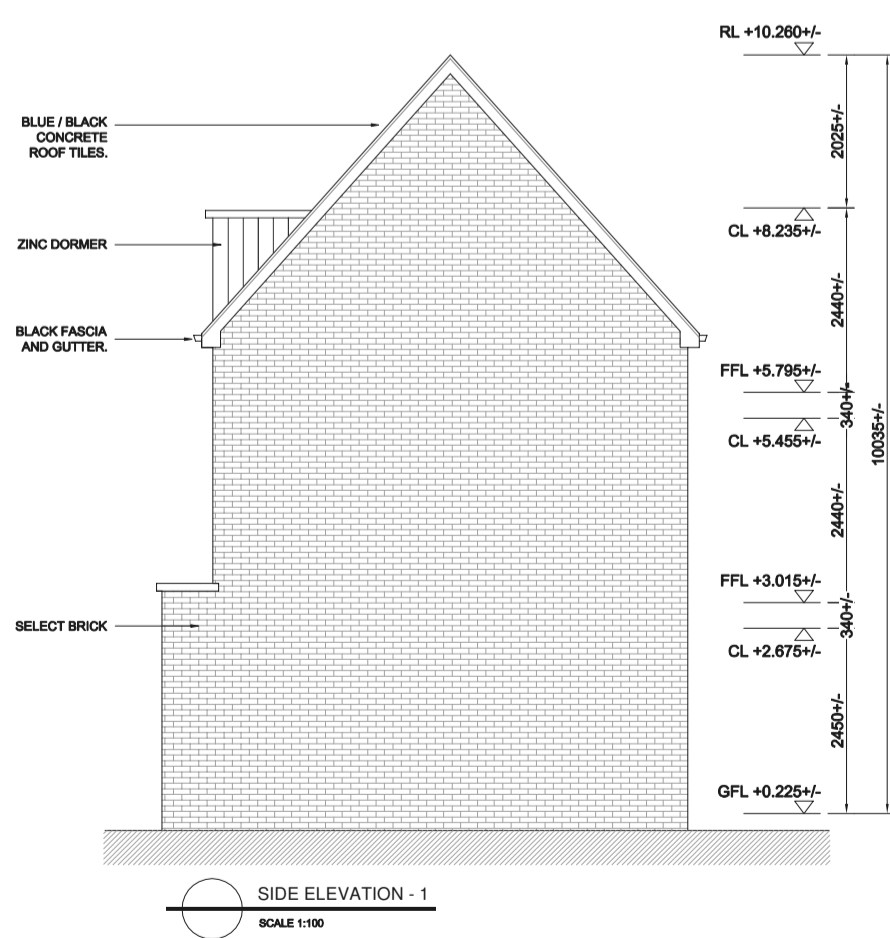

Typical House Bin and Bike storage to front curtilage

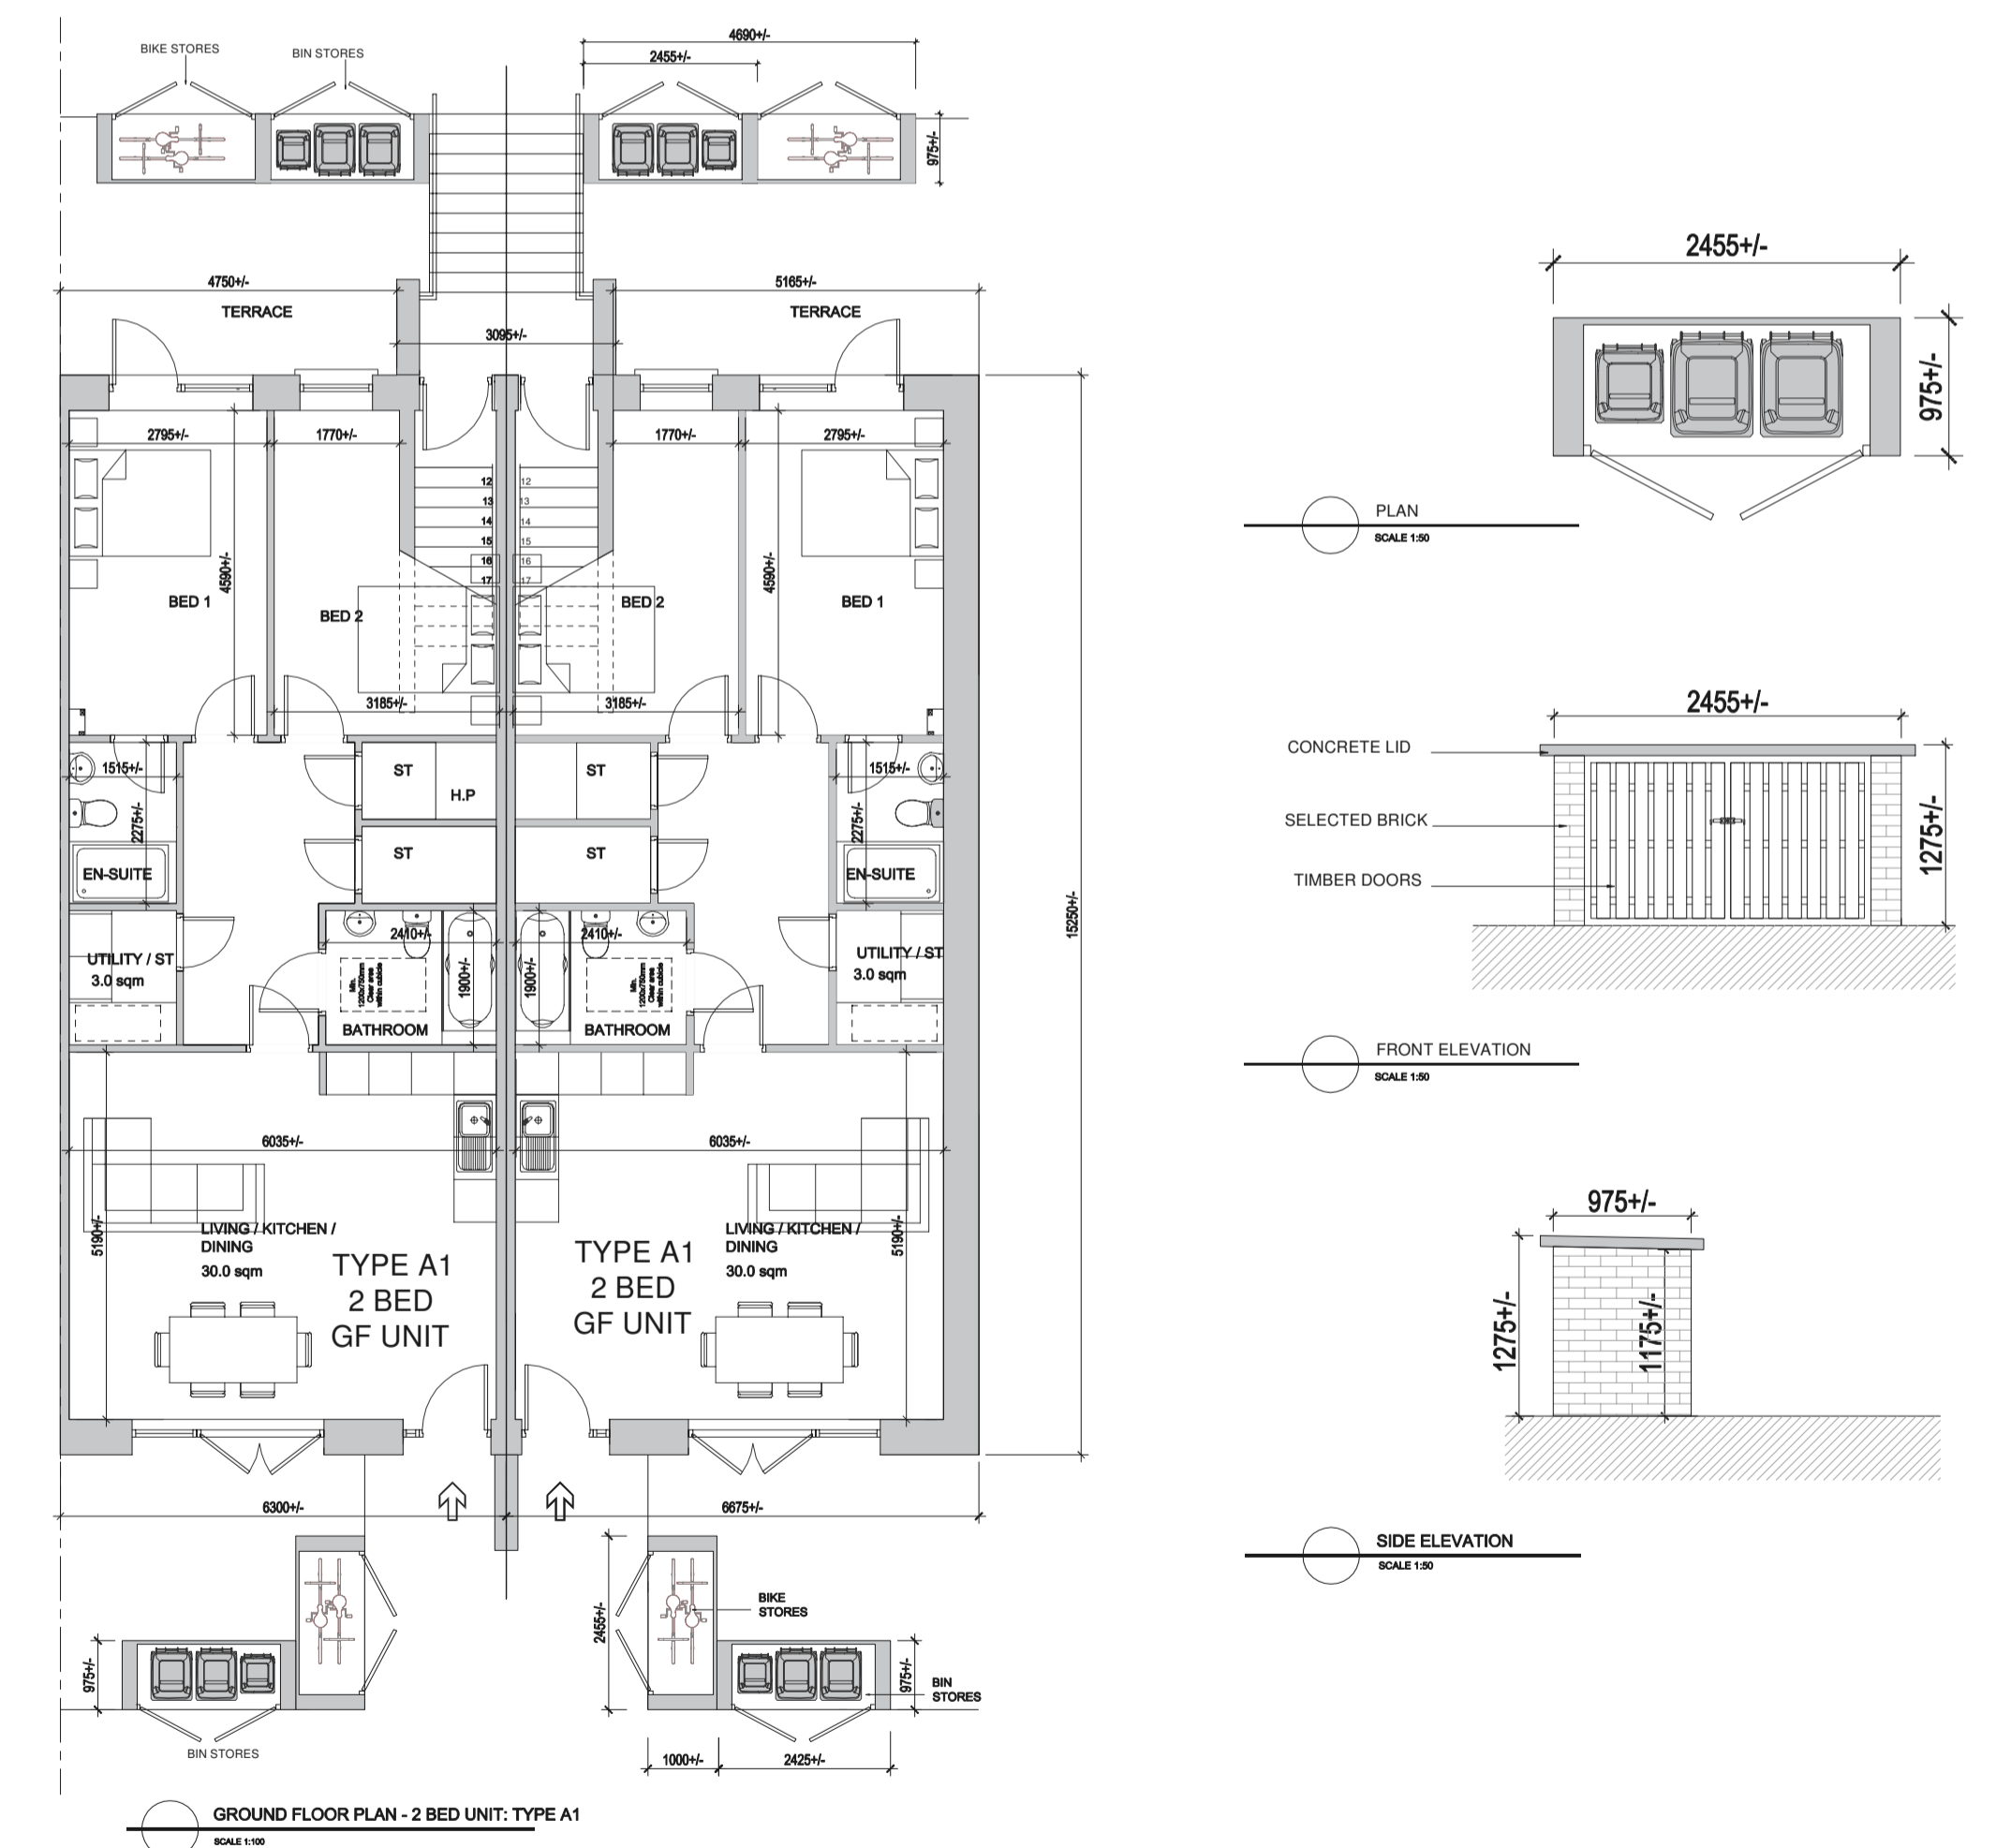

Duplex Unit Bin and Bike storage

Detail of Bin store

NOTES:

Check all dimensions on site. Do not rely on scaled dimensions. This drawing must be read in conjunction with all relevant contract documents.

NOTE:
FOR PROPOSED SITE LEVELS AND HOUSE TYPE ORIENTATION REFER TO DRAWINGS CBR-MCA-00-00-DR-A-1001.
FOR PROPOSED HOUSE TYPE LOCATION AND MIX, REFER TO DRAWINGS CBR-MCA-00-00-DR-A-1002.

This drawing is the property of Michael Collins Associates Ltd. (trading as MCA Architects). The drawing shall not be copied, reproduced or otherwise used without the consent of Michael Collins Associates Ltd.

Rev	Date	Description	Drwn	Chkd
P02	18.02.22	ISSUED FOR PLANNING APPLICATION	BH	GM

Architecture • Interior Design • Masterplanning • Project Management

MCA
ARCHITECTS

4 Hanover Wharf,
Asgard Road, Dublin 2,
Ireland. D02 X039
+353 1 6760916
info@mca.ie
www.mca.ie

Client: GLENVEAGH HOMES LTD
Project: SHACKLETON ROAD HOUSING
BALLYMAKEALY UPPER, CELBRIDGE
Co. KILDARE
Drawing: PROPOSED HOUSE TYPE DRAWINGS
4 BED HOUSE
SHEET 3
Stage: PLANNING
Status: FOR INFORMATION
Drawing: CBR - MCA - 00 - 00 - DR - A - 1021

Job No.:
2020.49
Sheet: A1
Scale: 1:100
Status Code:
S2

Revision:
P02