

Description:
 Digital Cartographic Model (DCM)
 Publisher / Source:
 Ordnance Survey Ireland (OSI)
 Data Source / Reference:
 PRIME2
 File Format:
 Autodesk AutoCAD (DWG_R2013)
 File Name:
 v_50179100_1.dwg


Clip Extent / Area of Interest (AOI):
 LLX,LLY = 695478,0008,732640,5142
 LBRX,LRX = 696308,0008,732640,5142
 ULX,ULY = 695478,0008,733255,5142
 ULR,URX = 696308,0008,733255,5142
 Projection / Spatial Reference:
 Projection= IREN195 Irish Transverse_Mercator
 Centre Point Coordinates:
 X,Y = 695893,0008,732948,0142
 Reference Index:

Map Series / Map Sheets
 1:1,000 | 3259-11
 1:1,000 | 3259-16
 1:2,500 | 3258-D
 Data Extraction Date:
 Date= 18-Mar-2021
 Source Data Release:
 DCLMS Release V1.138.111Product Version:
 Version= 1.3
 License / Copyright:
 Ordnance Survey Ireland Terms of Use apply.
 Please visit: www.osi.ie/about/terms-conditions:
 © Ordnance Survey Ireland, 2021

Compiled and published by Ordnance Survey Ireland, Phoenix Park, Dublin 8, Ireland.
 Unauthorised reproduction infringes Ordnance Survey Ireland and Government of Ireland copyright.
 All rights reserved. No part of this publication may be copied, reproduced or transmitted in any form or by any means without the prior written permission of the copyright owners.
 The representation on this map of a road, track or footpath is not evidence of the existence of a right of way.
 Ordnance Survey maps never show legal property boundaries, nor do they show ownership of physical features.

© Suirbhreacht Ordánais Éireann, 2021
 Arna thionsú agus arna foilsíú ag Suirbhreacht Ordánais Éireann, Páirc an Fhionnmuise, Baile Átha Cliath 8, Éire.
 Sártaimn aitheagartha neamhdharrthe cóipcheart Shuirbhreacht Ordánais Éireann agus Rialtas na hÉireann.
 Gach cead ar cosnadh. Ní ceadmhach aon chuid den fhóilsíocht seo a chóipeáil, a aitheagarh nó a tharchur in aon fhoirm ná ar aon bhealach gan cead i scríbhinn roimh ré ó úinéir an chóipchirt.
 Ní honnán bóthar, bealach nó cosán a bheith ar an léarscáil seo agus fianaise ar chread síl.
 Ní thaispeánann léarscáil de chuid Ordánais Shuirbhreacht na hÉireann leorann phointí deathúil de mhaoin riamh, ná úinéirí de ghnéithe fhisiciúla.

Check all dimensions on site. Do not rely on scaled dimensions. This drawing must be read in conjunction with all relevant contract documents.
 This drawing is the property of MCA Architects. The drawing shall not be copied, reproduced or otherwise used without the consent of Michael Collins Associates Ltd.

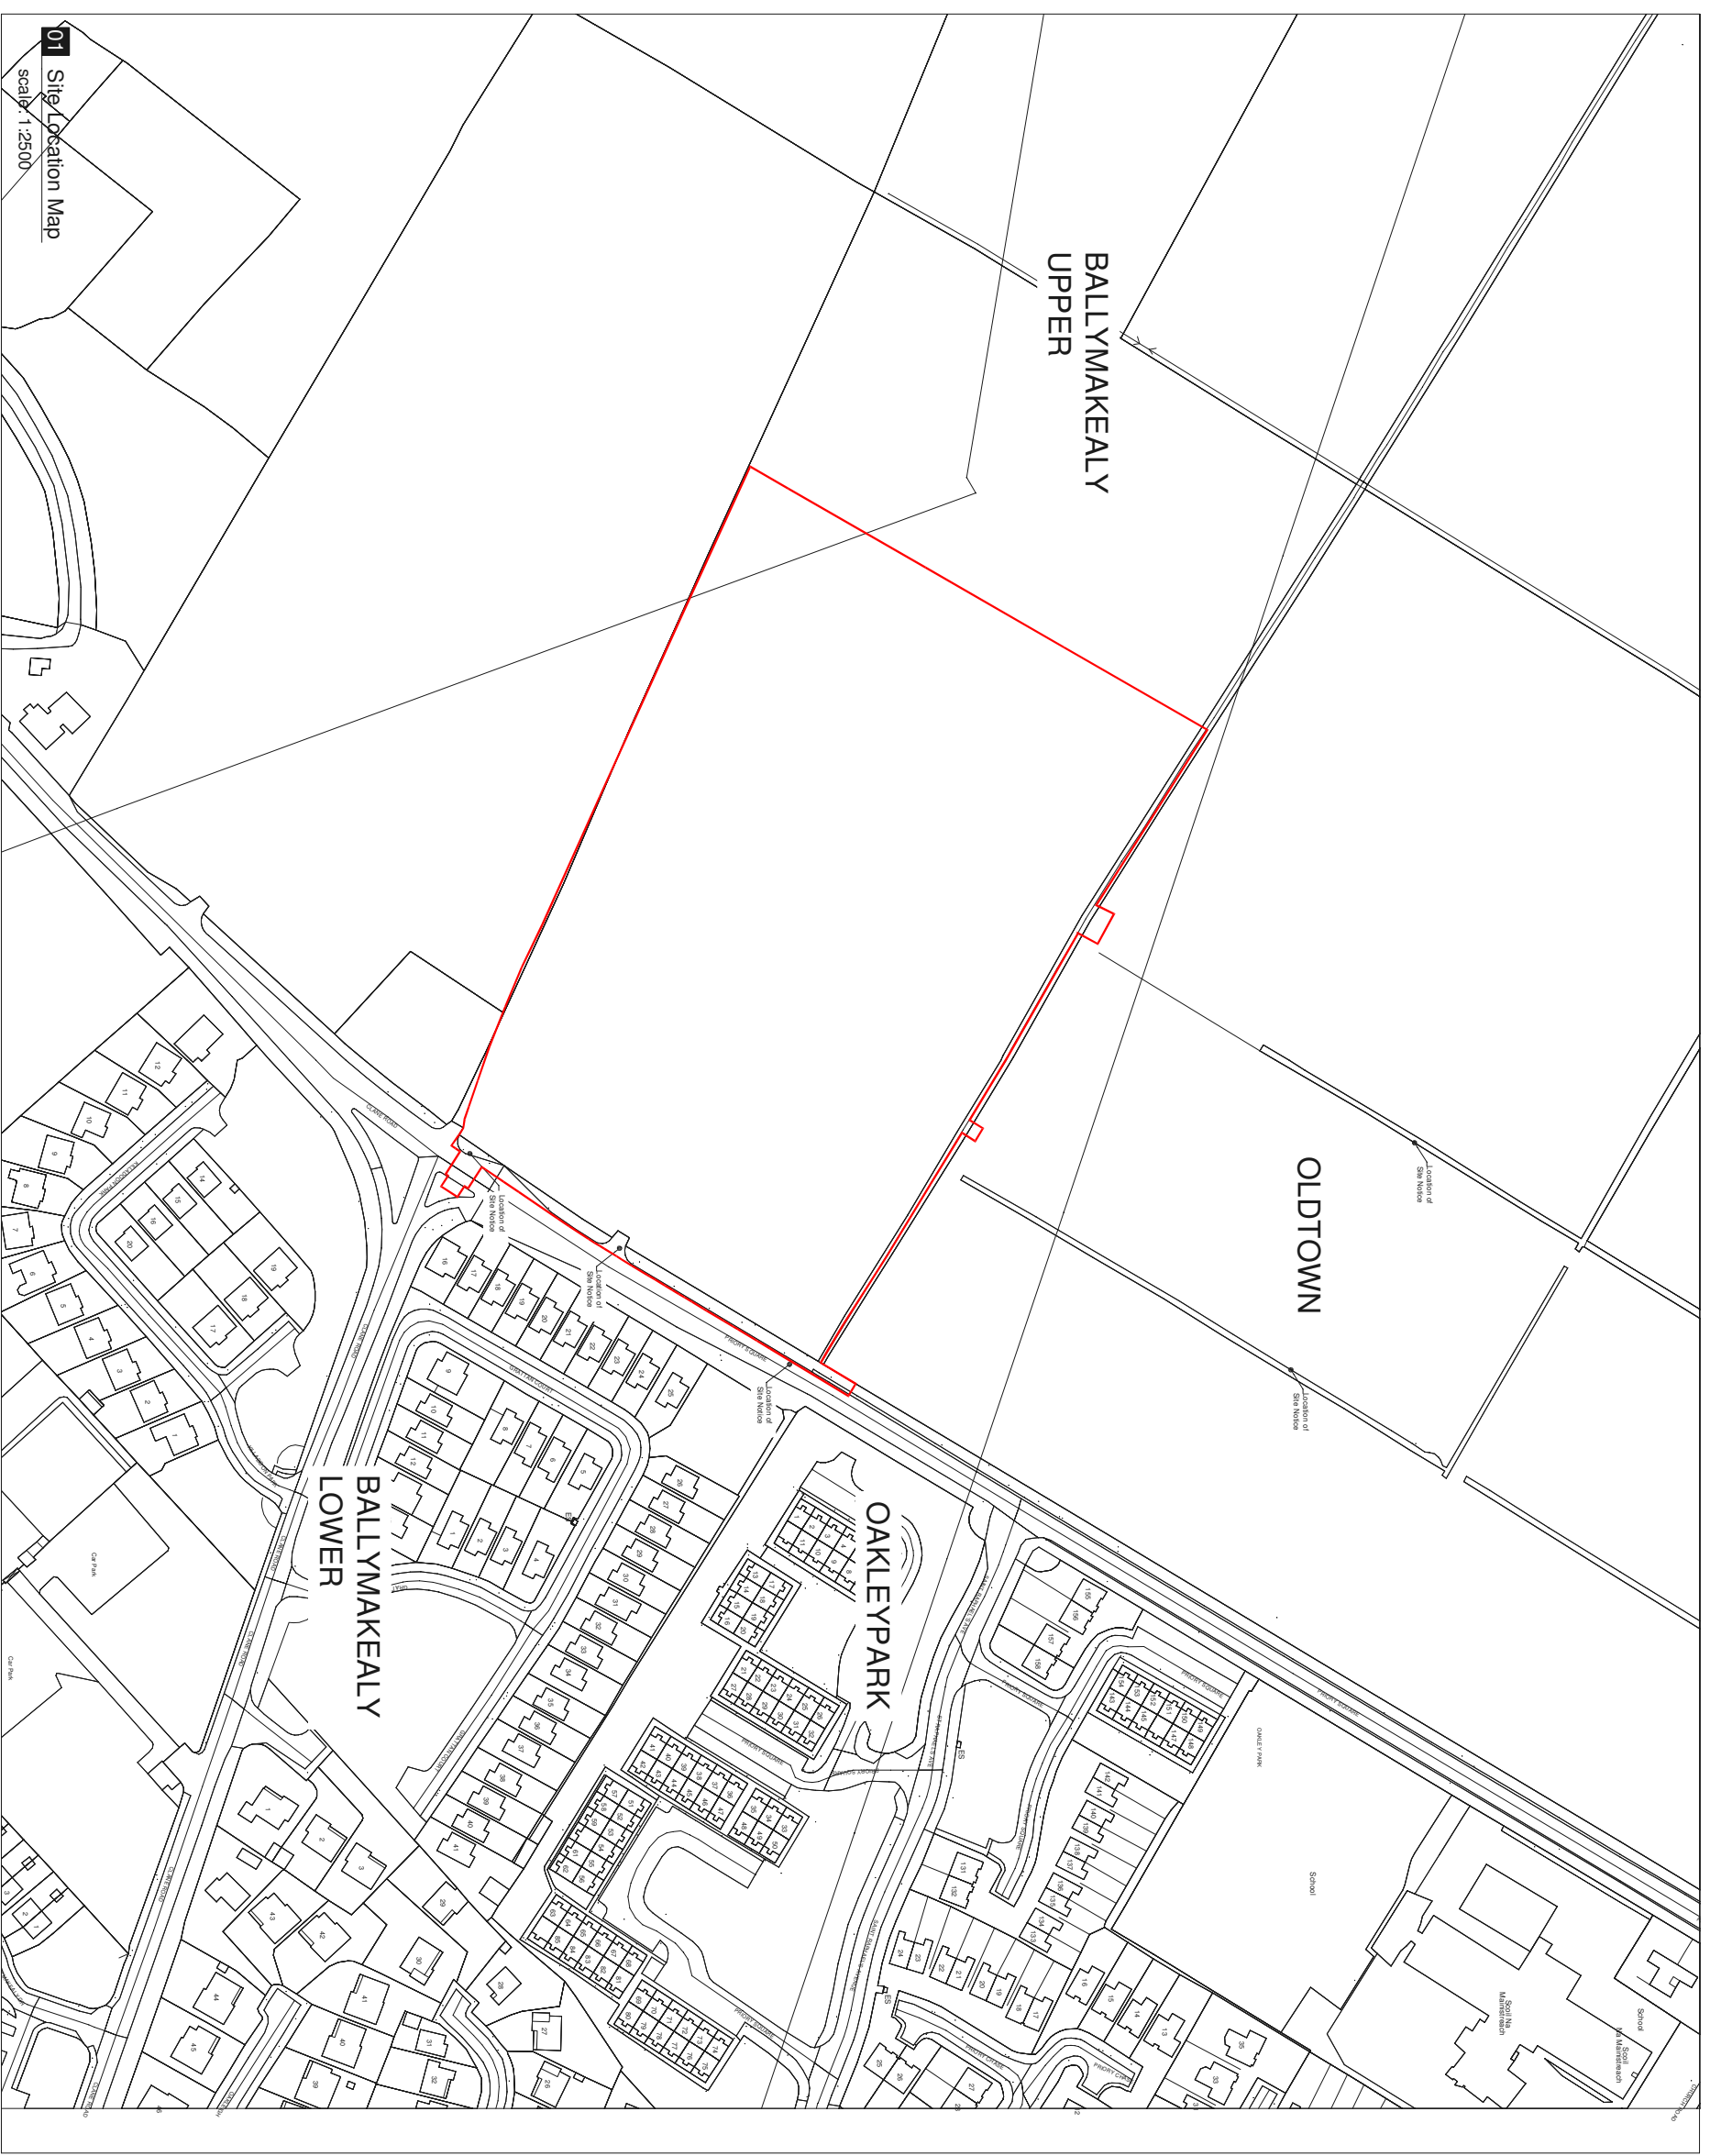

01 Site Location Map
 scale: 1:2500

NOTES:

O.S. Map Ref: ITM Centre Point Co-ordinate: X,Y = 695893,0008,732948,0142

Ordnance Survey Ireland Licence No. AR 0016222 @ Ordnance Survey Ireland and Government of Ireland

Denotes Application area on the site

Rev	Date	Description	Dwn	Chkd	Rev	Date	Description	Dwn	Chkd
					P01	18.03.21	ISSUED FOR INFORMATION	XX	XX

Architecture • Interior Design • Masterplanning • Project Management

MCA ARCHITECTS

4th Floor, 13-15, The Arcade, Dublin 2, Ireland. D02 X029
 Tel: +353 1 7039916
 Fax: +353 1 7039918
 www.mca.ie

Client: GLENVEIGH PROPERTIES PLC
 Project: CULBRIDGE SHD, SHACKLETON ROAD
 Stage: PLANNING
 Drawing: OS MAP / SITE LOCATION

Scale: 1:2,500
 Sheet Code: S2

Job No: 2020.49
 Revision: P01