



**Section A - Southwestern Boundary Tree Protection**

Scale 1:75

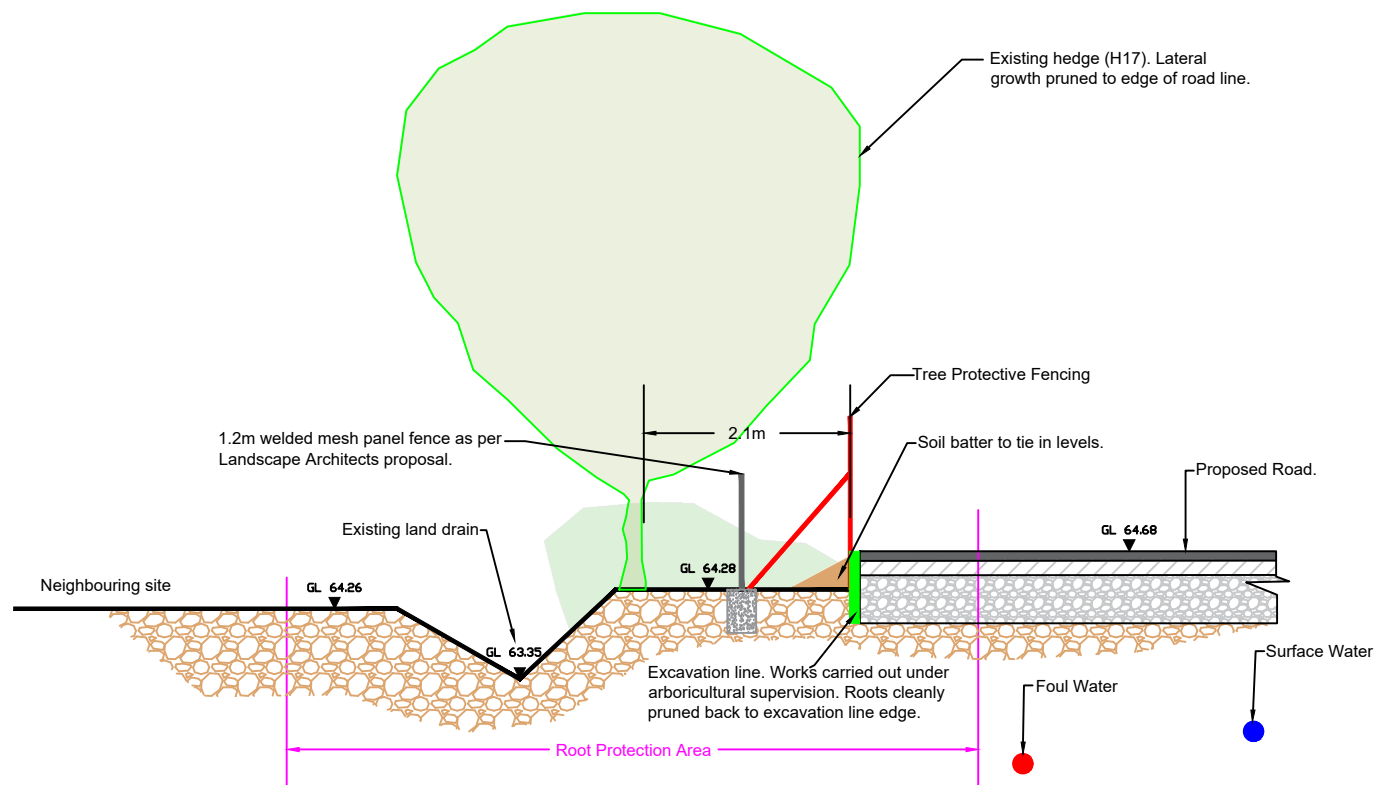


**Section B - Southwestern Boundary Tree Protection**

Scale 1:75

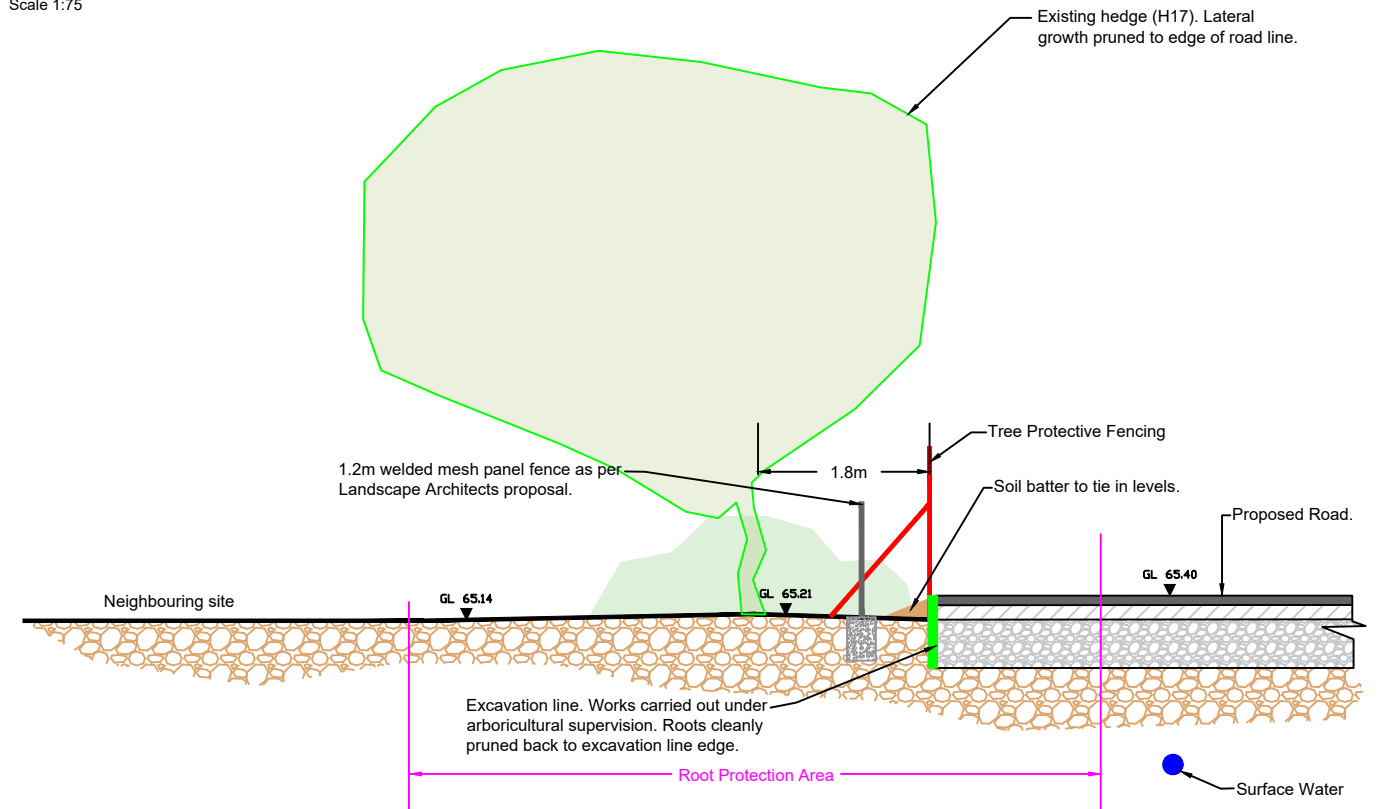


**Section C - Northeastern Boundary Tree Protection**

Scale 1:100

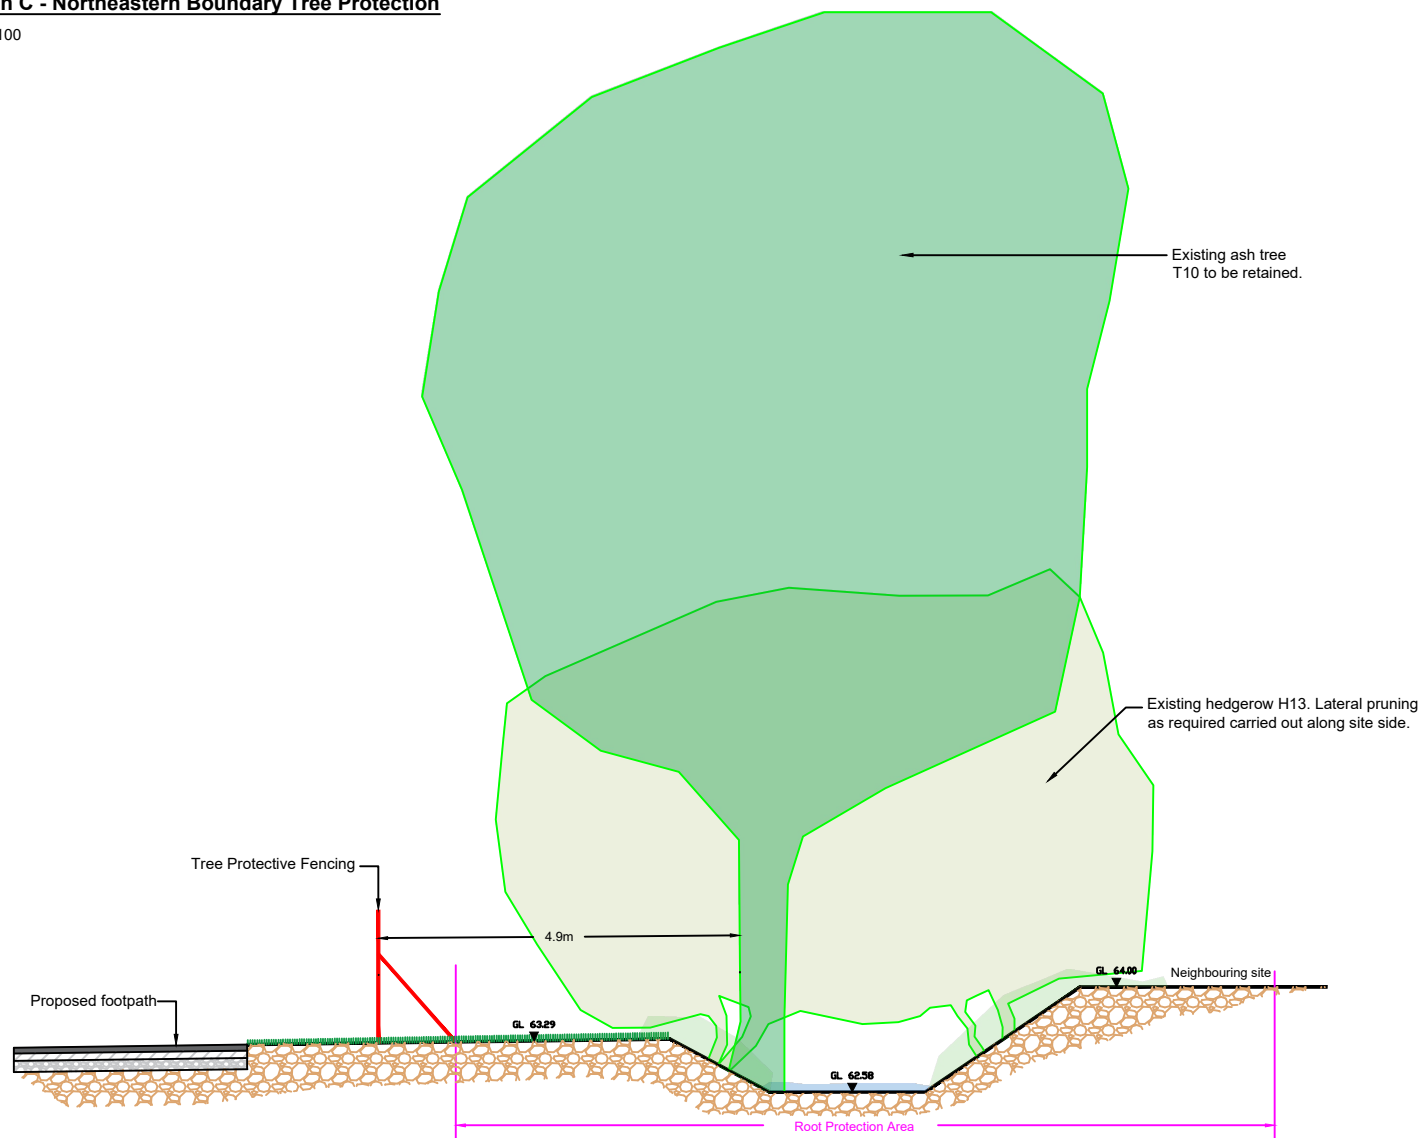

**Section D - Northeastern Boundary Tree Protection**

Scale 1:75

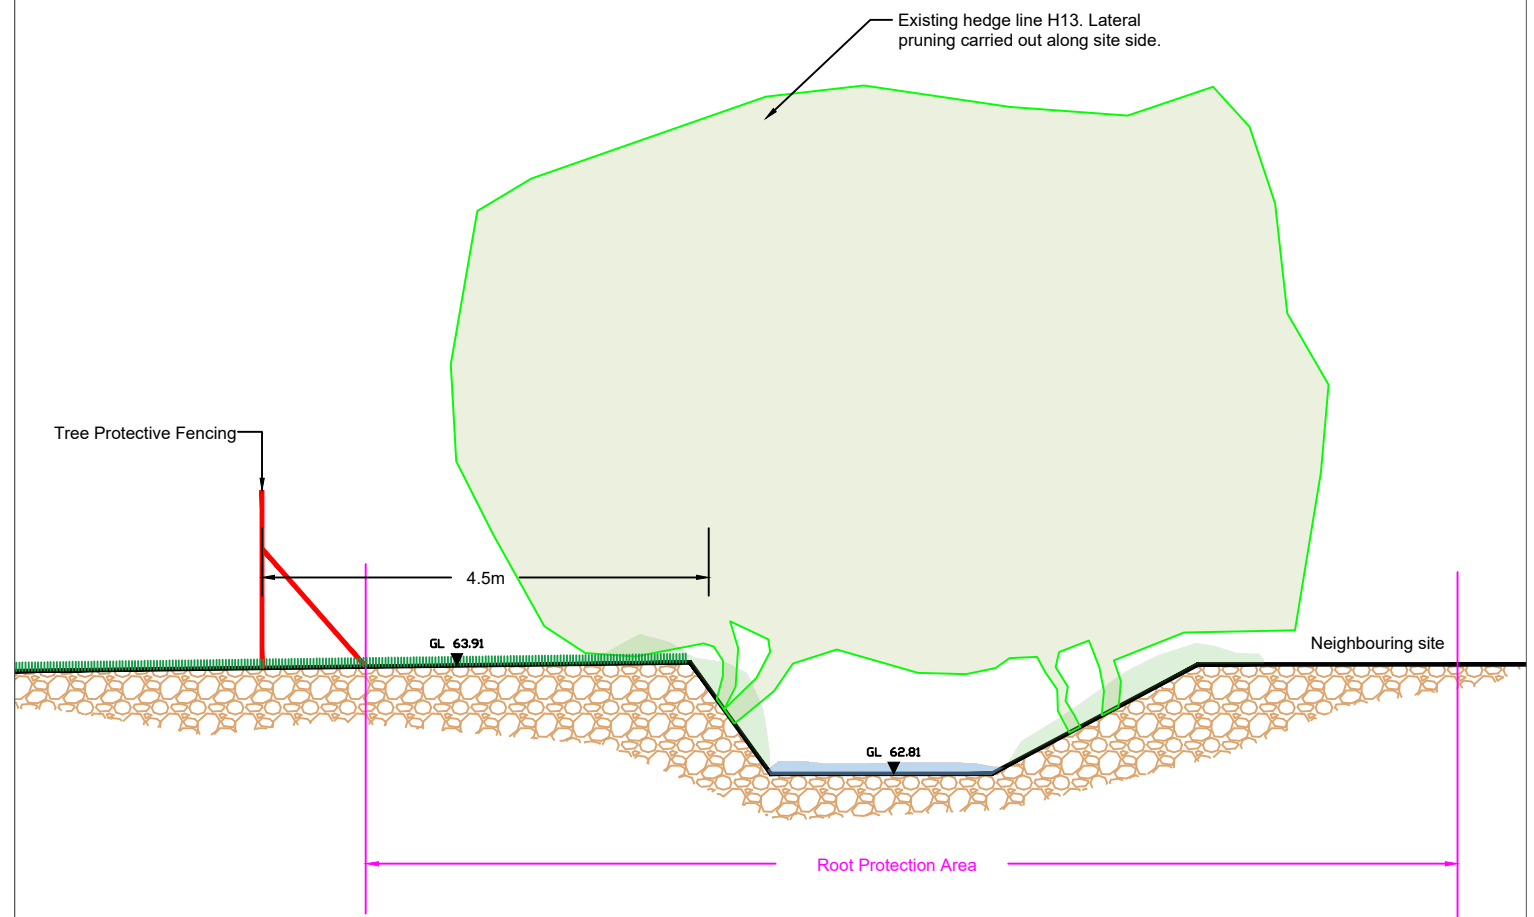

Title: Sectional Details		Client: Glenveagh Homes Ltd.	
Title: Shackleton Road		Date: Feb 2022	Scale: On Sheet @ A3
This drawing is the copyright of Charles McCorkell Arboricultural Consultancy. It has been produced for the client and project as stated above. The drawing may not be reproduced or amended, except by the written permission of Charles McCorkell Arboricultural Consultancy. No liability will be accepted for any amendments made by other persons.		Drawn by: CMcC	Status: Planning
		Checked by: CMcC	Dwg ref: 210225-P-13
			Rev: -

**CHARLES MCCORKELL**  
ARBORICULTURAL CONSULTANCY